

**BILL NO. 2976**

**ORDINANCE NO.**

2796

**AN ORDINANCE REPEALING ORDINANCE 2224 AND 2499 OF THE CITY OF CHESTERFIELD BY MODIFYING THE BOUNDARIES OF AN "MU" MEDICAL USE DISTRICT AND A "FPNU" FLOOD PLAIN NON-URBAN DISTRICT TO A NEW "MU" MEDICAL USE DISTRICT FOR A 38.28 ACRE TRACT OF LAND LOCATED WEST OF THE INTERSECTION OF SOUTH WOODS MILL ROAD AND HWY 141 (P.Z. 14-2013 ST. LUKE'S HOSPITAL-WEST CAMPUS {175 S. WOODS MILL RD.} 18Q140343 AND 18Q510278).**

**WHEREAS**, St. Luke's Episcopal Presbyterian Hospitals has requested a change in zoning from an "MU" Medical Use District and "FPNU" Flood Plain Non-Urban District for a 38.28 acre tract of land located west of the intersection of S. Woods Mill Rd. and Hwy 141; and,

**WHEREAS**, a Public Hearing was held before the Planning Commission on December 9, 2013; and,

**WHEREAS**, the Planning Commission, having considered said request, recommended approval of the change of zoning; and,

**WHEREAS**, the Planning and Public Works Committee, having considered said request, recommended approval of the change in zoning; and,

**WHEREAS**, the City Council, having considered said request voted to approve the change in zoning.

**NOW THEREFORE BE IT ORDAINED BY THE CITY COUNCIL OF THE CITY OF CHESTERFIELD, ST. LOUIS COUNTY, MISSOURI, AS FOLLOWS:**

**Section 1.** City of Chesterfield Zoning Ordinance and the Official Zoning District Map, which are part thereof, are hereby amended by establishing an "MU" Medical Use District for a 38.28 acre tract of land located at 175 South Woods Mill Rd. and as described as follows:

A tract of land being part of the Lot Consolidation Plat "St. Luke's Hospital Northwest" as recorded in Plat Book 356, Page 681-682 of the St. Louis County, Missouri Recorder's Office and a tract of land conveyed to St. Luke's Episcopal Presbyterian Hospitals by a deed recorded in Deed Book 20022, Page 178 of the aforesaid Recorder's

Office, and a tract being the same property as described in deeds to St. Luke's Episcopal Presbyterian Hospital as recorded in Deed Book 6333, Page 864 and Deed Book 15025, Page 1262 of the St. Louis County, Missouri Recorder's Office and being part of US Survey 109 in Township 45 North, Range 4 and 5 East of the Fifth Principal Meridian, City of Chesterfield, St. Louis County, Missouri.

BEGINNING at the intersection of the Southern line "St. Luke's Hospital Northwest" a subdivision recorded in Plat Book 356, Pages 681 - 682 of the St. Louis County, Missouri Recorder's Office with the Western line of a tract of land conveyed to the City of Chesterfield as recorded in Deed Book 17979, Page 5300 of the aforesaid Recorder's Office; thence along the Southern line of St. Luke's Hospital Northwest" the following: North 74 degrees 49 minutes 15 seconds West, a distance of 151.72 feet to a point; thence North 77 degrees 48 minutes 14 seconds West, a distance of 99.92 feet to a point; thence North 85 degrees 55 minutes 43 seconds West, a distance of 99.92 feet to a point; thence South 80 degrees 56 minutes 14 seconds West, a distance of 100.04 feet to a point; thence South 73 degrees 57 minutes 55 seconds West, a distance of 100.07 feet to a point; thence North 74 degrees 46 minutes 35 seconds West, a distance of 765.52 feet to the Western line of said "St. Luke's Hospital Northwest"; thence along said Western line the following: North 08 degrees 53 minutes 43 seconds East, a distance of 115.49 feet to a point; thence North 46 degrees 44 minutes 38 seconds East, a distance of 205.29 feet to a point; thence South 76 degrees 22 minutes 26 seconds East, a distance of 12.67 feet to a point; thence North 21 degrees 28 minutes 00 seconds East, a distance of 97.00 feet to a point; thence North 28 degrees 58 minutes 00 seconds West, a distance of 86.20 feet to a point; thence North 81 degrees 31 minutes 00 seconds West, a distance of 99.00 feet to a point; thence South 61 degrees 27 minutes 00 seconds West, a distance of 127.50 feet to a point; thence North 13 degrees 20 minutes 00 seconds West, a distance of 366.78 feet to a point; thence North 85 degrees 54 minutes 00 seconds East, a distance of 41.00 feet to a point; thence South 64 degrees 50 minutes 00 seconds East, a distance of 76.68 feet to a point; thence South 83 degrees 59 minutes 00 seconds East, a distance of 70.00 feet to a point; thence South 48 degrees 04 minutes 00 seconds East, a distance of 48.00 feet to a point; thence

South 30 degrees 11 minutes 00 seconds East, a distance of 62.00 feet to a point; thence South 64 degrees 57 minutes 00 seconds East, a distance of 38.00 feet to a point; thence North 65 degrees 11 minutes 00 seconds East, a distance of 60.00 feet to a point; thence North 42 degrees 39 minutes 00 seconds East, a distance of 46.00 feet to a point; thence South 45 degrees 54 minutes 00 seconds East, a distance of 80.00 feet to a point; thence South 00 degrees 50 minutes 00 seconds West, a distance of 192.17 feet to a point; thence South 46 degrees 45 minutes 00 seconds East, a distance of 99.00 feet to a point; thence North 67 degrees 23 minutes 00 seconds East, a distance of 306.05 feet to a point; thence South 71 degrees 42 minutes 00 seconds East, a distance of 116.65 feet to a point; thence North 75 degrees 00 minutes 00 seconds East, a distance of 94.80 feet to a point; thence North 16 degrees 57 minutes 37 seconds East, a distance of 315.29 feet to a point; thence North 81 degrees 22 minutes 26 seconds West, a distance of 73.02 feet to a point; thence North 85 degrees 37 minutes 26 seconds West, a distance of 125.00 feet to a point; thence along a curve having a radius of 100.00 feet, an arc length of 136.99 feet, and a chord which bears South 54 degrees 07 minutes 56 seconds West, a chord distance of 126.53 feet to a point; thence along a curve having a radius of 125.00 feet, an arc length of 105.00 feet, and a chord which bears South 41 degrees 59 minutes 32 seconds West, a chord distance of 101.94 feet to a point; thence along a curve having a radius of 200.00 feet, an arc length of 189.99 feet, and a chord which bears North 50 degrees 59 minutes 36 seconds West, a chord distance of 182.93 feet to a point; thence along a curve having a radius of 400.00 feet, an arc length of 190.00 feet, and a chord which bears North 13 degrees 23 minutes 32 seconds East, a chord distance of 188.22 feet to a point; thence along a curve having a radius of 125.00 feet, an arc length of 88.00 feet, and a chord which bears North 42 degrees 49 minutes 28 seconds East, a chord distance of 86.19 feet to a point; thence along a curve having a radius of 400.00 feet, an arc length of 170.00 feet, and a chord which bears South 85 degrees 56 minutes 08 seconds East, a chord distance of 168.72 feet to a point; thence South 78 degrees 57 minutes 26 seconds East, a distance of 125.00 feet to a point; thence North 78 degrees 37 minutes 34 seconds East, a distance of 82.50 feet to a point; thence South 84 degrees 07 minutes 26 seconds East, a distance of 37.00 feet to a point; thence North 76

degrees 37 minutes 34 seconds East, a distance of 130.00 feet to a point; thence along a curve having a radius of 100.00 feet, an arc length of 80.01 feet, and a chord which bears North 36 degrees 28 minutes 15 seconds East, a chord distance of 77.89 feet to a point; thence North 21 degrees 34 minutes 56 seconds East, a distance of 74.43 feet to a point; thence North 09 degrees 43 minutes 36 seconds East, a distance of 106.30 feet to a point; thence North 04 degrees 08 minutes 47 seconds West, a distance of 85.59 feet to the Northern line of said "St. Luke's Hospital Northwest"; thence along said Northern line South 83 degrees 25 minutes 35 seconds East, a distance of 29.90 feet to the intersection with the Western line of a tract of land conveyed to St. Luke's Episcopal Presbyterian Hospital by a deed recorded in Deed Book 20022, page 178 of the aforesaid Recorder's Office; thence along said Western line North 03 degrees 52 minutes 16 seconds East, a distance of 98.06 feet to a point; thence North 13 degrees 15 minutes 33 seconds East, a distance of 31.73 feet to a point; thence North 18 degrees 35 minutes 59 seconds East, a distance of 17.37 feet to a point; thence North 23 degrees 29 minutes 12 seconds East, a distance of 22.10 feet to a point; thence North 10 degrees 55 minutes 27 seconds East, a distance of 18.51 feet to a point; thence North 19 degrees 54 minutes 41 seconds East, a distance of 34.19 feet to a point; thence North 69 degrees 48 minutes 43 seconds East, a distance of 42.69 feet to the Northern line of said tract; thence along said Northern line South 83 degrees 25 minutes 36 seconds East, a distance of 576.73 feet to the Western right-of-way of Missouri State Highway 141; thence along said Western right-of-way the following: South 29 degrees 54 minutes 18 seconds West, a distance of 36.74 feet to a point; thence South 16 degrees 45 minutes 18 seconds West, a distance of 154.04 feet to a point; thence South 29 degrees 42 minutes 12 seconds West, a distance of 57.84 feet to a point; thence South 24 degrees 46 minutes 16 seconds West, a distance of 253.05 feet to a point; thence along a curve to the left having a radius of 1549.94 feet, an arc length of 304.68 feet, and a chord which bears South 13 degrees 02 minutes 49 seconds West, a chord distance of 304.19 feet to a point; thence South 08 degrees 10 minutes 33 seconds West, a distance of 12.96 feet to a point; thence South 07 degrees 37 minutes 43 seconds West, a distance of 220.03 feet to a point; thence South 07 degrees 37 minutes 40 seconds West, a distance of 425.18 feet to the Northernmost corner

of a tract of land described in a deed to the City of Chesterfield as recorded in Deed Book 17979, Page 5300 of the aforesaid St. Louis County Recorder's Office; thence along the Western line of said tract along a curve to the right having a radius of 345.00 feet, an arc length of 120.79 feet, and a chord which bears South 37 degrees 11 minutes 29 seconds West, a chord distance of 120.18 feet to a point; thence along a curve to the left having a radius of 405.00 feet, an arc length of 182.37 feet, and a chord which bears South 34 degrees 19 minutes 18 seconds West, a chord distance of 180.83 feet to a point; thence South 81 degrees 29 minutes 29 seconds West, a distance of 34.94 feet to a point; thence South 16 degrees 14 minutes 55 seconds West, a distance of 30.00 feet to the Point of Beginning and containing 1,659,761 square feet or 38.102 acres more or less as per calculations by Stock & Associates Consulting Engineers, Inc. during August, 2013.

#### PART OF ORIGINAL PARCEL B

A tract of land being part of the Lot Consolidation Plat "St. Luke's Hospital Northwest" as recorded in Plat Book 356, Page 681-682 of the St. Louis County, Missouri Recorder's Office and being part of US Survey 109 and Part of Section 7 in Township 45 North, Range 4 and 5 East of the Fifth Principal Meridian, City of Chesterfield, St. Louis County, Missouri and being more particularly described as follows:

COMMENCING at the Southeastern corner of a tract of land described in a deed to the City of Chesterfield as recorded in Deed Book 17979, Page 5300 of the St. Louis County, Missouri Recorder's Office; thence along the Eastern line of said tract in a Northerly direction along a curve to the left having a radius of 2033.68 feet, an arc length of 16.72 feet, the chord of which bears North 08 degrees 23 minutes 03 seconds East a chord distance of 19.72 feet to the POINT OF BEGINNING of the tract herein described; thence continuing along said Eastern line the following: in a Northwesterly direction along a curve to the left having a radius of 235.00 feet, an arc length of 43.68 feet, and a chord which bears North 63 degrees 13 minutes 38 seconds West, a chord distance of 43.62 feet to a point; thence along a curve to the right having a radius of 39.00 feet, an arc length of 65.11 feet, and a chord which

bears North 20 degrees 43 minutes 20 seconds West, a chord distance of 57.81 feet to a point; thence along a curve to the right having a radius of 270.00 feet, an arc length of 34.09 feet, and a chord which bears North 30 degrees 43 minutes 27 seconds East, a chord distance of 34.07 feet to a point; thence along a curve to the right having a radius of 345.00 feet, an arc length of 77.56 feet, and a chord which bears North 40 degrees 46 minutes 53 seconds East, a chord distance of 77.40 feet to a point; thence along a curve to the left having a radius of 405.00 feet, an arc length of 21.17 feet, and a chord which bears North 45 degrees 43 minutes 28 seconds East, a chord distance of 21.16 feet to the Western right-of-way line of Missouri State Highway 141; thence along said right-of-way line South 07 degrees 37 minutes 40 seconds West, a distance of 159.48 feet to a point; thence along a curve to the right having a radius of 2033.68 feet, an arc length of 18.49 feet, and a chord which bears South 07 degrees 53 minutes 18 seconds West, a chord distance of 18.49 feet to a point; thence North 81 degrees 51 minutes 05 seconds West, a distance of 0.01 feet to the Point of Beginning and containing 7,971 square feet or 0.183 acres more or less as per calculations by Stock & Associates Consulting Engineers, Inc. during August, 2013.

**Section 2.** The preliminary approval, pursuant to the City of Chesterfield Zoning Ordinance is granted, subject to all of the ordinances, rules and regulations and the specific conditions as recommended by the Planning Commission in its recommendation to the City Council, which are set out in the Attachment "A" and the preliminary plan indicated as "Attachment B" which is attached hereto as and made part of.

**Section 3.** The City Council, pursuant to the petition filed by St. Luke's Episcopal Presbyterian Hospitals in P.Z. 14-2013 St. Luke's Hospital-West Campus, requesting the amendment embodied in this ordinance, and pursuant to the recommendation of the City of Chesterfield Planning Commission that said petition be granted and after a public hearing, held by the Planning Commission on the 9<sup>th</sup> day of December 2013, does hereby adopt this ordinance pursuant to the power granted to the City of Chesterfield under Chapter 89 of the Revised Statutes of the State of Missouri authorizing the City Council to exercise legislative power pertaining to planning and zoning.

**Section 4.** This ordinance and the requirements thereof are exempt from the warning and summons for violations as set out in Section 1003.410 of the Zoning Ordinance of the City of Chesterfield.

**Section 5.** This ordinance shall be in full force and effect from and after its passage and approval.

Passed and approved this 19<sup>th</sup> day of May, 2014

Bob Nation  
MAYOR

ATTEST:

Jeanie Black  
CITY CLERK, Deputy

FIRST READING HELD: May 5, 2014

## ATTACHMENT A

**All provisions of the City of Chesterfield City Code shall apply to this development except as specifically modified herein.**

### **I. SPECIFIC CRITERIA**

#### **A. PERMITTED USES**

1. The uses allowed in this "MU" Medical Use District shall be:
  - a. Educational Services to the Public related to Health Care,
  - b. Health Services, including clinics of doctors and dentist,
  - c. Hospital and Medical Centers,
  - d. Laboratories,
  - e. Medical Care Facilities,
  - f. Research Facilities,
  - g. Residential Care and Treatment Facilities, and
  - h. Schools for the Handicapped
2. Ancillary uses for the above referenced permitted uses shall be as follows:
  - a. Assisted Living Services,
  - b. Cafeterias for the use by employees and guest of primary uses,
  - c. Day Care, including Adult Day Care,
  - d. Duplicating, Mailing, Stenographic and Office Services,
  - e. Florists,
  - f. Gift Shops,
  - g. Hospitality Houses,
  - h. Orthopedic Stores,
  - i. Parking Structures, Public or Private,

- j. Pharmacies,
  - k. Places of Worship,
  - l. Restaurants, under 2,000 sqft gross floor area without drive-thrus or drive-ins,
  - m. Schools and training facilities related to the Medical Profession, including, but not limited to schools for nursing,
  - n. Social Services,
  - o. Substance Abuse Treatment Facility, Outpatient, and
  - p. Terminus for buses and other Public Mass Transit Vehicles
3. Telecommunication siting permits may be issued for wireless telecommunications facilities per the requirements of the City of Chesterfield Telecommunications Ordinance Number 2391.
4. The above uses in the "MU" Medical Use District shall be restricted as follows:
- a. The purpose of ancillary uses is to serve the occupants and patrons of the principal permitted uses within the building. No separate access from the exterior building shall be permitted with respect to these uses.

**B. FLOOR AREA, HEIGHT, BUILDING AND PARKING STRUCTURE REQUIREMENTS**

1. Floor Area:

Total building floor area shall not exceed 834,000 square feet.

2. Height:

The maximum height of the building, exclusive of roof screening, shall not exceed 98 feet.

3. Building Requirements:

- a. A minimum of 50% openspace is required for this total development including parcels B, D and E.

### **C. SETBACKS**

#### **1. Structure Setbacks**

Unless specifically identified on the Preliminary Plan attached hereto and marked as Attachment B; structure setbacks shall be as follows:

a. No building or structure, other than a freestanding project identification sign, light standards, or flag poles will be located within the following setbacks:

1) No Development shall be permitted west of the natural watercourse buffer as shown on the Preliminary Plan attached hereto and marked as Attachment B.

2) Fifty (50) feet from any right-of-way line.

3) Thirty (30) feet from the northern or southern boundaries of the "MU" District.

#### **2. Parking Setbacks**

a. Thirty (30) feet from the right of way of S. Woods Mill Road on the eastern boundary of this "MU" District.

b. Thirty (30) feet from the north and south boundaries of this "MU" District.

c. Parking setbacks for the western property line shall comply with the structure setbacks as depicted on the Preliminary Plan attached hereto and marked as Attachment B.

### **D. PARKING AND LOADING REQUIREMENTS**

1. Parking and loading spaces for this development will be as required in the City of Chesterfield Code.

2. Parking lots shall not be used as streets.

3. No construction related parking shall be permitted within right of way or on any existing roadways. All construction related parking shall be confined to the development.

4. Provide adequate temporary off-street parking for construction employees. Parking on non-surface areas shall be prohibited in order to

### **E. LANDSCAPE AND TREE REQUIREMENTS**

1. The development shall adhere to the Landscape and Tree Preservation Requirements of the City of Chesterfield Code.
2. A minimum of 30 foot wide landscape buffer around the perimeter of the MU District.
3. A four (4) foot berm is required along the bluff (west of the proposed structures) as depicted on the Preliminary Plan attached hereto and marked as Attachment B. Said berm shall be landscaped with a combination of coniferous trees and bushes to provide all year round screening. Screening shall be reviewed and approved associated with the Site Development Plans.

### **F. SIGN REQUIREMENTS**

1. Signs shall be permitted in accordance with the regulations of the City of Chesterfield Code or a Sign Package may be submitted for the planned district. Sign Packages shall adhere to the City Code and are reviewed and approved by the City of Chesterfield Planning Commission.
2. Ornamental Entrance Monument or Identification signage construction, if proposed, shall be reviewed by the City of Chesterfield, and/or the St. Louis County Department of Highways and Traffic for sight distance considerations prior to installation or construction.

### **G. LIGHT REQUIREMENTS**

Provide a lighting plan and cut sheet in accordance with the City of Chesterfield Code.

### **H. ARCHITECTURAL**

1. The development shall adhere to the Architectural Review Standards of the City of Chesterfield Code.
2. All exterior trash areas will be enclosed with a minimum six (6) foot high sight-proof enclosure complemented by adequate landscaping. The location, material, and elevation of any trash enclosures will be as approved by the City of Chesterfield on the Site Development Plan.

### **I. ACCESS/ACCESS MANAGEMENT**

Access to the development shall be as shown on the Preliminary Plan Preliminary Plan attached hereto and marked as Attachment B. Adequate sight distance shall be provided, as directed by the City of Chesterfield, the Missouri Department of Transportation and St. Louis County Department of Highways and Traffic, as applicable.

**J. PUBLIC/PRIVATE ROAD IMPROVEMENTS, INCLUDING PEDESTRIAN CIRCULATION**

1. Any request to install a gate at the entrance to this development must be approved by the City of Chesterfield and the St. Louis County Department of Highways and Traffic and the Missouri Department of Transportation. No gate installation will be permitted on public right-of-way.
2. Provide sidewalk conforming to St. Louis County ADA standards adjacent to County roadway frontages as directed by the St. Louis County Department of Highways and Traffic.
3. Provide a pedestrian connection from the sidewalk along South Woods Mill Road to the internal site sidewalks as directed by the City of Chesterfield.
4. Any internal drive/street will be required to be private.
5. Obtain approvals from the City of Chesterfield, St. Louis County Department of Highways and Traffic, the Missouri Department of Transportation and other entities as necessary for areas of new dedication and roadway improvements.
6. Road improvements and right-of-way dedication shall be completed prior to the issuance of an occupancy. If development phasing is anticipated, the Developer shall complete road improvements, right-of-way dedication and access requirements for each phase of development as directed by the St. Louis County Department of Highways and Traffic. Delays due to utility relocation and adjustments will not constitute a cause to allow occupancy prior to completion of road improvements.
7. Prior to Special Use Permit issuance by St. Louis County Department of Highways and Traffic, a special cash escrow or a special escrow supported by an Irrevocable Letter of Credit must be established with the St. Louis County Department of Highways and Traffic to guarantee completion of the required roadway improvements.
8. As required by St. Louis County, this development is not subject to traffic generation assessment; the roadway improvements required herein represent the Developer's road improvement obligation. These improvements will not exceed an amount established by multiplying the ordinance-required parking spaces by the following applicable rates;

<u>Type of Development</u>	<u>Required Contribution</u>
Medical Office	\$1,934.32/Parking Space
General Office	\$ 644.74/Parking Space
Hospital	\$3,868.78/Parking Space

(Parking space as required by the site-specific ordinance or by Section 1003.165 of the St. Louis County Zoning Ordinance).

If types of development/proposed differ from those listed, rates shall be provided by the St. Louis County Department of Highways and Traffic.

Allowable credits for required roadway improvements will be awarded as directed by the St. Louis County Department of Highways and Traffic and the City of Chesterfield.

If a portion of the improvements required herein are needed to provide for the safety of the traveling public, their completion as a part of this development is mandatory.

The applicable rates limiting required improvements shall be adjusted on January 1, 2015 and on the first day of January in each succeeding year thereafter in accord with the construction cost index as determined by the St. Louis County Department of Highways and Traffic.

#### **K. TRAFFIC STUDY**

1. The developer shall submit a traffic study, addressing the traffic generated by the proposed development, to the St. Louis County Department of Highways and Traffic and the City of Chesterfield for review and approval. The study shall be required prior to approval of the Site Development Plan or any amendments thereto. The scope of the study shall include internal and external circulation and may be limited to site specific impacts, such as the need for additional lanes, entrance configuration, geometrics, sight distance, median extension(s), traffic signal modifications or other improvements required as directed. Prior to preparation of this study the Developer's traffic engineer shall meet with representatives of the development to determine the study scope. The Developer's additional road improvements obligation and site access shall be as determined by the approved study and as directed by the City of Chesterfield and the St. Louis County Department of Highways and Traffic.
2. Provide a sight distance evaluation report, as required by the City of Chesterfield and/or St. Louis County Department of Highways and Traffic, for any proposed entrance onto South Woods Mill Road. If adequate sight distance cannot be provided at the access location, acquisition of right-of-way, reconstruction of pavement, including correction to the vertical alignment, and/or other off-site improvements shall be required, as directed by the City of Chesterfield and/or the St. Louis County Department of Highways and Traffic.

#### **L. POWER OF REVIEW**

Either Councilmember of the Ward where a development is proposed or the Mayor may request that the plan for a development be reviewed and approved by the entire City Council. This request must be made no later than twenty-four (24) hours after Planning Commission review. The City Council will then take appropriate action relative to the proposal. The plan for a development, for purposes of this section, may include the site development plan, site development section plan, site development concept plan, landscape plan, lighting plans, architectural elevations, sign package or any amendment thereto.

#### **M. STORM WATER**

1. The site shall provide for the positive drainage of storm water and it shall be discharged at an adequate natural discharge point or an adequate piped system.
2. Detention/retention and channel protection measures are to be provided in each watershed as required by the City of Chesterfield and the Metropolitan St. Louis Sewer District. The storm water management facilities shall be operational prior to paving of any driveways or parking areas in non-residential developments or issuance of building permits exceeding 60% of the approved dwelling units in each plat, watershed or phase of residential developments. The location and types of storm water management facilities shall be identified on all Site Development Plans.
3. Emergency overflow drainage ways to accommodate runoff from the 100-year storm event shall be provided for all storm sewers, as directed by the City of Chesterfield.
4. Offsite storm water shall be picked up and piped to an adequate natural discharge point. Such bypass systems must be adequately designed.
5. The lowest opening of all structures shall be set at least two (2) feet higher than the 100 year high water elevation in detention/retention facilities. All structures shall be set at least 30 feet horizontally from the limits of the 100year high water.
6. Formal project development plans shall be submitted to the Metropolitan Saint Louis Sewer District for review, approval, and permits. These facilities shall be designed in accordance with the Metropolitan Saint Louis Sewer District Rules and Regulations and Engineering Design Requirements for Sanitary Sewer and Drainage Facilities that apply at the time of formal submission to the Metropolitan Saint Louis Sewer District.

7. Storm water quality, channel protection, and flood detention requirements apply to this site. If existing storm water management facilities are to be used to accommodate the proposed development, they may need to be retrofitted to meet current storm water management requirements.
8. A construction schedule and sanitary load information must be submitted by the Developer to MSD upon formal plan submittal. Depending on the timing of the project and the level of impact placed on the downstream sanitary system, temporary sanitary storage or other efforts to offset impacts to the existing sanitary system may be required as directed by the Metropolitan Saint Louis Sewer District.

#### **N. SANITARY SEWER**

Provide public sewer service for this site in accordance with the Metropolitan St. Louis Sewer District.

#### **O. GEOTECHNICAL REPORT**

Prior to Site Development Plan approval, provide a geotechnical report, prepared by a registered professional engineer licensed to practice in the State of Missouri, as directed by the Department of Planning and Public Works. The report shall verify the suitability of grading and proposed improvements with soil and geologic conditions and address the existence of any potential sinkhole, ponds, dams, septic fields, etc., and recommendations for treatment. A statement of compliance, signed and sealed by the geotechnical engineer preparing the report, shall be included on all Site Development Plans and improvement plans.

#### **P. MISCELLANEOUS**

1. All utilities will be installed underground.
2. The developer is advised that utility companies will require compensation for relocation of their facilities within public road right-of-way. Utility relocation cost shall not be considered as an allowable credit against the petitioner's traffic generation assessment contributions. The developer should also be aware of extensive delays in utility company relocation and adjustments. Such delays will not constitute a cause to allow occupancy prior to completion of road improvements.
3. The developer shall cause, at his expense and prior to the recording of any plat, the reestablishment, restoration or appropriate witnessing of all Corners of the United States Public Land Survey located within, or which define or lie upon, the out-boundaries of the subject tract in accordance with the Missouri Minimum Standards relating to the preservation and maintenance of the United States Public Land Survey Corners.

4. Limits of disturbance shall be as shown on the Preliminary Plan.
5. If cut or fill slopes in excess of the standard maximum of 3:1 horizontal run to vertical rise are desired, approval for the steeper slopes must be obtained from the City of Chesterfield. On the Preliminary Plan and Site Development Plan, any proposed slope in excess of 3:1 should be labeled and referenced with the following note: Approval of this plan does not constitute approval of slopes in excess of 3:1. Steep slopes are subject to the review and approval of the City of Chesterfield. Review of the proposed steep slope will be concurrent with the review of the Grading Permit or Improvement Plans for the project.

## **II. TIME PERIOD FOR SUBMITTAL OF SITE DEVELOPMENT CONCEPT PLANS AND SITE DEVELOPMENT PLANS**

- A. The developer shall submit a concept plan within eighteen (18) months of City Council approval of the change of zoning.
- B. In lieu of submitting a Site Development Concept Plan and Site Development Section Plans, the petitioner may submit a Site Development Plan for the entire development within eighteen (18) months of the date of approval of the change of zoning by the City.
- C. Failure to comply with these submittal requirements will result in the expiration of the change of zoning and will require a new public hearing.
- D. Said Plan shall be submitted in accordance with the combined requirements for Site Development Section and Concept Plans. The submission of Amended Site Development Plans by sections of this project to the Planning Commission shall be permitted if this option is utilized.
- E. Where due cause is shown by the developer, the City Council may extend the period to submit a Site Development Concept Plan or Site Development Plan for eighteen (18) months.

## **III. COMMENCEMENT OF CONSTRUCTION**

- A. Substantial construction shall commence within two (2) years of approval of the Site Development Concept Plan or Site Development Plan, unless otherwise authorized by ordinance.
- B. Where due cause is shown by the developer, the City Council may extend the period to commence construction for two (2) additional years.

#### **IV. GENERAL CRITERIA**

##### **A. SITE DEVELOPMENT CONCEPT PLAN**

1. Any Site Development Concept Plan shall show all information required on a preliminary plat as required in the City of Chesterfield Code.
2. Include a Conceptual Landscape Plan in accordance with the City of Chesterfield Code to indicate proposed landscaping along arterial and collector roadways.
3. Include a Lighting Plan in accordance with the City of Chesterfield Code to indicate proposed lighting along arterial collector roadways.
4. Provide comments/approvals from the appropriate Fire District, the St. Louis County Department of Highways and Traffic, Monarch Chesterfield Levee District, Spirit of St. Louis Airport and the Missouri Department of Transportation.
5. Compliance with the current Metropolitan Sewer District Site Guidance as adopted by the City of Chesterfield.

##### **B. SITE DEVELOPMENT SECTION PLAN SUBMITTAL REQUIREMENTS**

The Site Development Section Plan shall adhere to the above criteria and to the following:

1. Location map, north arrow, and plan scale. The scale shall be no greater than one (1) inch equals one hundred (100) feet.
2. Parking calculations. Including calculation for all off street parking spaces, required and proposed, and the number, size and location for handicap designed.
3. Provide openspace percentage for overall development including separate percentage for each lot on the plan.
4. Provide Floor Area Ratio (F.A.R.).
5. A note indicating all utilities will be installed underground.
6. A note indicating signage approval is separate process.
7. Depict the location of all buildings, size, including height and distance from adjacent property lines and proposed use.
8. Specific structure and parking setbacks along all roadways and property lines.

9. Indicate location of all existing and proposed freestanding monument signs.
10. Zoning district lines, subdivision name, lot number, lot dimensions, lot area, and zoning of adjacent parcels where different than site.
11. Floodplain boundaries.
12. Depict existing and proposed improvements within 150 feet of the site as directed. Improvements include, but are not limited to, roadways, driveways and walkways adjacent to and across the street from the site, significant natural features, such as wooded areas and rock formations, and other karst features that are to remain or be removed.
13. Depict all existing and proposed easements and rights-of-way within 150 feet of the site and all existing or proposed off-site easements and rights-of-way required for proposed improvements.
14. Indicate the location of the proposed storm sewers, detention basins, sanitary sewers and connection(s) to the existing systems.
15. Depict existing and proposed contours at intervals of not more than one (1) foot, and extending 150 feet beyond the limits of the site as directed.
16. Address trees and landscaping in accordance with the City of Chesterfield Code.
17. Comply with all preliminary plat requirements of the City of Chesterfield Subdivision Regulations per the City of Chesterfield Code.
18. Signed and sealed in conformance with the State of Missouri Department of Economic Development, Division of Professional Registration, Missouri Board for Architects, Professional Engineers and Land Surveyors requirements.
19. Provide comments/approvals from the appropriate Fire District, Monarch Levee District, Spirit of St. Louis Airport, St. Louis Department of Highways and Traffic, Metropolitan St. Louis Sewer District (MSD) and the Missouri Department of Transportation.
20. Compliance with Sky Exposure Plane.
21. Compliance with the current Metropolitan Sewer District Site Guidance as adopted by the City of Chesterfield.

## **V. RECORDING**

Within sixty (60) days of approval of any development plan by the City of Chesterfield, the approved Plan will be recorded with the St. Louis County Recorder of Deeds. Failure to do so will result in the expiration of approval of said plan and require re-approval of a plan by the Planning Commission.

## **VI. ENFORCEMENT**

- A.** The City of Chesterfield, Missouri will enforce the conditions of this ordinance in accordance with the Plan approved by the City of Chesterfield and the terms of this Attachment A.
- B.** Failure to comply with any or all the conditions of this ordinance will be adequate cause for revocation of approvals/permits by reviewing Departments and Commissions.
- C.** Non-compliance with the specific requirements and conditions set forth in this Ordinance and its attached conditions or other Ordinances of the City of Chesterfield shall constitute an ordinance violation, subject, but not limited to, the penalty provisions as set forth in the City of Chesterfield Code.
- D.** Waiver of Notice of Violation per the City of Chesterfield Code.
- E.** This document shall be read as a whole and any inconsistency to be integrated to carry out the overall intent of this Attachment A.

# ST. LUKE'S EPISCOPAL PRESBYTERIAN HOSPITAL - WEST CAMPUS


CITY OF CHESTERFIELD, ST. LOUIS COUNTY, MISSOURI

## PRELIMINARY PLAN FOR "MEDICAL USE" ZONING AMENDMENT

PARCEL "B"  
PARCEL "D"

### SHEET INDEX

- 1 TITLE SHEET
  - 2 PROPERTY EXHIBIT
  - 3 EXISTING CONDITIONS PLAN
  - 4 PRELIMINARY PLAN
  - 5 SITE SECTIONS
  - 6 AERIAL EXHIBIT WITH CURRENT ZONING
- TSD-W TREE STAND DELINEATION PLAN

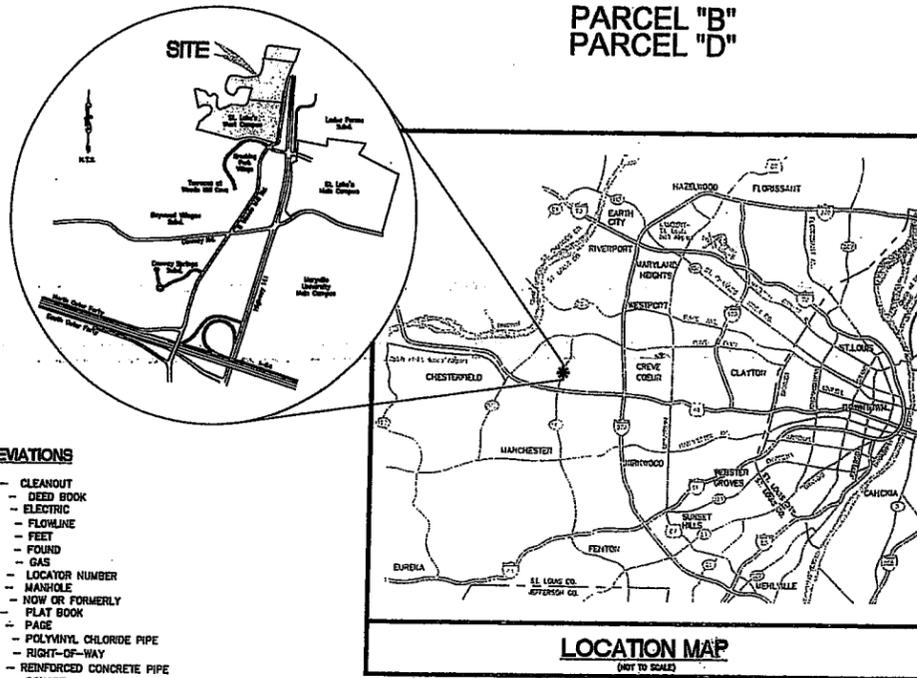

### PROPERTY DESCRIPTION

#### COMBINED PARCELS 'B' & 'D' AND 883 S. WOODSMILL ROAD

A tract of land being part of the Lot Consolidation Plat "St. Luke's Hospital Northwest" as recorded in Plat Book 355, Page 681-682 of the St. Louis County, Missouri Recorder's Office and a tract of land conveyed to St. Luke's Episcopal Presbyterian Hospital by a deed recorded in Deed Book 20022, Page 178 of the aforesaid Recorder's Office, and all being part of US Survey 109 and Part of Section 7 in Township 45 North, Range 4 and 5 East of the Fifth Principal Meridian, City of Chesterfield, St. Louis County, Missouri and being more particularly described as follows:

BEGINNING at the intersection of the Southern line "St. Luke's Hospital Northwest" a subdivision recorded in Plat Book 355, Page 681-682 of the St. Louis County, Missouri Recorder's Office with the Western line of a tract of land conveyed to the City of Chesterfield as recorded in Deed Book 17979, Page 5300 of the aforesaid Recorder's Office; thence along the Southern line of St. Luke's Hospital Northwest the following: North 74 degrees 49 minutes 15 seconds East, a distance of 151.72 feet to a point; thence North 77 degrees 49 minutes 14 seconds West, a distance of 50.52 feet to a point; thence North 85 degrees 55 minutes 43 seconds West, a distance of 59.52 feet to a point; thence South 07 degrees 53 minutes 14 seconds West, a distance of 100.00 feet to a point; thence South 73 degrees 57 minutes 55 seconds West, a distance of 100.07 feet to a point; thence North 74 degrees 46 minutes 35 seconds West, a distance of 705.52 feet to the Western line of said "St. Luke's Hospital Northwest"; thence along said Western line the following: North 09 degrees 53 minutes 43 seconds East, a distance of 115.49 feet to a point; thence North 49 degrees 44 minutes 30 seconds East, a distance of 215.29 feet to a point; thence North 76 degrees 22 minutes 26 seconds East, a distance of 12.57 feet to a point; thence North 21 degrees 20 minutes 00 seconds East, a distance of 87.00 feet to a point; thence North 26 degrees 59 minutes 00 seconds West, a distance of 82.20 feet to a point; thence North 81 degrees 31 minutes 00 seconds West, a distance of 69.00 feet to a point; thence South 81 degrees 27 minutes 00 seconds West, a distance of 127.50 feet to a point; thence North 13 degrees 20 minutes 00 seconds West, a distance of 358.78 feet to a point; thence North 85 degrees 54 minutes 00 seconds East, a distance of 41.00 feet to a point; thence South 04 degrees 59 minutes 00 seconds East, a distance of 76.85 feet to a point; thence South 83 degrees 59 minutes 00 seconds East, a distance of 70.00 feet to a point; thence South 48 degrees 04 minutes 00 seconds East, a distance of 46.00 feet to a point; thence South 30 degrees 11 minutes 00 seconds East, a distance of 62.00 feet to a point; thence South 64 degrees 57 minutes 00 seconds East, a distance of 38.00 feet to a point; thence North 63 degrees 11 minutes 00 seconds East, a distance of 60.00 feet to a point; thence North 42 degrees 28 minutes 00 seconds East, a distance of 46.00 feet to a point; thence South 45 degrees 54 minutes 00 seconds East, a distance of 80.00 feet to a point; thence South 00 degrees 50 minutes 00 seconds West, a distance of 80.00 feet to a point; thence South 46 degrees 43 minutes 00 seconds East, a distance of 69.00 feet to a point; thence North 67 degrees 23 minutes 00 seconds East, a distance of 205.05 feet to a point; thence South 71 degrees 42 minutes 00 seconds East, a distance of 118.05 feet to a point; thence North 75 degrees 00 minutes 00 seconds East, a distance of 94.00 feet to a point; thence North 16 degrees 57 minutes 37 seconds East, a distance of 315.29 feet to a point; thence North 81 degrees 22 minutes 26 seconds West, a distance of 74.82 feet to a point; thence North 55 degrees 37 minutes 26 seconds West, a distance of 125.00 feet to a point; thence along a curve having a radius of 100.00 feet, an arc length of 135.91 feet, and a chord which bears South 54 degrees 37 minutes 55 seconds West, a distance of 125.53 feet to a point; thence along a curve having a radius of 125.00 feet, an arc length of 105.00 feet, and a chord which bears South 41 degrees 59 minutes 32 seconds West, a distance of 101.94 feet to a point; thence along a curve having a radius of 200.00 feet, an arc length of 188.99 feet, and a chord which bears North 09 degrees 52 minutes 30 seconds West, a chord distance of 112.83 feet to a point; thence along a curve having a radius of 400.00 feet, an arc length of 190.00 feet, and a chord which bears North 13 degrees 23 minutes 22 seconds East, a chord distance of 184.22 feet to a point; thence along a curve having a radius of 125.00 feet, an arc length of 86.00 feet, and a chord which bears North 42 degrees 49 minutes 28 seconds East, a chord distance of 65.19 feet to a point; thence along a curve having a radius of 400.00 feet, an arc length of 170.00 feet, and a chord which bears South 85 degrees 58 minutes 08 seconds East, a chord distance of 166.72 feet to a point; thence South 78 degrees 57 minutes 28 seconds East, a distance of 125.00 feet to a point; thence North 78 degrees 37 minutes 54 seconds East, a distance of 82.80 feet to a point; thence South 84 degrees 07 minutes 29 seconds East, a distance of 87.00 feet to a point; thence North 76 degrees 37 minutes 54 seconds East, a distance of 130.00 feet to a point; thence along a curve having a radius of 100.00 feet, an arc length of 80.01 feet, and a chord which bears North 36 degrees 20 minutes 15 seconds East, a chord distance of 77.89 feet to a point; thence North 21 degrees 34 minutes 59 seconds East, a distance of 74.43 feet to a point; thence North 09 degrees 43 minutes 30 seconds East, a distance of 105.30 feet to a point; thence North 04 degrees 08 minutes 47 seconds West, a distance of 65.59 feet to the Northern line of said "St. Luke's Hospital Northwest"; thence along said Northern line South 83 degrees 25 minutes 35 seconds East, a distance of 28.50 feet to the intersection with the Western line of a tract of land conveyed to St. Luke's Episcopal Presbyterian Hospital by a deed recorded in Deed Book 20022, page 178 of the aforesaid Recorder's Office; thence along said Western line North 03 degrees 52 minutes 16 seconds East, a distance of 98.05 feet to a point; thence North 13 degrees 15 minutes 33 seconds East, a distance of 31.73 feet to a point; thence North 10 degrees 33 minutes 59 seconds East, a distance of 17.37 feet to a point; thence North 23 degrees 29 minutes 12 seconds East, a distance of 22.10 feet to a point; thence North 10 degrees 55 minutes 27 seconds East, a distance of 18.51 feet to a point; thence North 18 degrees 54 minutes 41 seconds East, a distance of 34.10 feet to a point; thence North 69 degrees 48 minutes 43 seconds East, a distance of 42.69 feet to the Northern line of said tract; thence along said Northern line South 83 degrees 25 minutes 35 seconds East, a distance of 676.73 feet to the Western right-of-way of Missouri State Highway 141; thence along said Western right-of-way the following: South 28 degrees 54 minutes 16 seconds West, a distance of 36.74 feet to a point; thence South 16 degrees 19 seconds West, a distance of 154.04 feet to a point; thence South 29 degrees 42 minutes 12 seconds West, a distance of 87.84 feet to a point; thence South 24 degrees 46 minutes 16 seconds West, a distance of 18.72 feet to the POINT OF BEGINNING of the tract herein described; thence continuing along said Eastern line the following: in a Northerly direction along a curve to the left having a radius of 203.68 feet, an arc length of 18.72 feet, and a chord which bears North 08 degrees 23 minutes 03 seconds East a distance of 18.72 feet to the POINT OF BEGINNING of the tract herein described; thence continuing along said Eastern line the following: in a Northerly direction along a curve to the left having a radius of 235.00 feet, an arc length of 43.68 feet, and a chord which bears North 53 degrees 13 minutes 38 seconds West, a chord distance of 43.62 feet to a point; thence along a curve to the right having a radius of 59.00 feet, an arc length of 65.11 feet, and a chord which bears North 20 degrees 43 minutes 20 seconds West, a chord distance of 57.31 feet to a point; thence along a curve to the right having a radius of 270.00 feet, an arc length of 34.00 feet, and a chord which bears North 30 degrees 43 minutes 27 seconds East, a chord distance of 34.07 feet to a point; thence along a curve to the right having a radius of 345.00 feet, an arc length of 77.55 feet, and a chord which bears North 40 degrees 46 minutes 53 seconds East, a chord distance of 77.40 feet to a point; thence along a curve to the left having a radius of 405.00 feet, an arc length of 114.71 feet, and a chord which bears North 45 degrees 43 minutes 28 seconds East, a chord distance of 21.16 feet to the Western right-of-way line of Missouri State Highway 141; thence along said right-of-way line South 07 degrees 37 minutes 40 seconds West, a distance of 150.49 feet to a point; thence along a curve to the right having a radius of 203.68 feet, an arc length of 18.49 feet, and a chord which bears South 07 degrees 53 minutes 18 seconds West, a chord distance of 18.49 feet to a point; thence North 81 degrees 51 minutes 05 seconds West, a distance of 0.01 feet to the Point of Beginning and containing 1,659,761 square feet or 38.102 acres more or less as per calculations by Stock & Associates Consulting Engineers, Inc. during August, 2011.

### PART OF ORIGINAL PARCEL "B"

A tract of land being part of the Lot Consolidation Plat "St. Luke's Hospital Northwest" as recorded in Plat Book 355, Page 681-682 of the St. Louis County, Missouri Recorder's Office and being part of US Survey 109 and Part of Section 7 in Township 45 North, Range 4 and 5 East of the Fifth Principal Meridian, City of Chesterfield, St. Louis County, Missouri and being more particularly described as follows:

COMBINCING at the Southeastern corner of a tract of land described in a deed to the City of Chesterfield as recorded in Deed Book 17979, Page 5300 of the St. Louis County, Missouri Recorder's Office; thence along the Eastern line of said tract in a Northerly direction along a curve to the left having a radius of 203.68 feet, an arc length of 18.72 feet, and a chord which bears North 08 degrees 23 minutes 03 seconds East a distance of 18.72 feet to the POINT OF BEGINNING of the tract herein described; thence continuing along said Eastern line the following: in a Northerly direction along a curve to the left having a radius of 235.00 feet, an arc length of 43.68 feet, and a chord which bears North 53 degrees 13 minutes 38 seconds West, a chord distance of 43.62 feet to a point; thence along a curve to the right having a radius of 59.00 feet, an arc length of 65.11 feet, and a chord which bears North 20 degrees 43 minutes 20 seconds West, a chord distance of 57.31 feet to a point; thence along a curve to the right having a radius of 270.00 feet, an arc length of 34.00 feet, and a chord which bears North 30 degrees 43 minutes 27 seconds East, a chord distance of 34.07 feet to a point; thence along a curve to the right having a radius of 345.00 feet, an arc length of 77.55 feet, and a chord which bears North 40 degrees 46 minutes 53 seconds East, a chord distance of 77.40 feet to a point; thence along a curve to the left having a radius of 405.00 feet, an arc length of 114.71 feet, and a chord which bears North 45 degrees 43 minutes 28 seconds East, a chord distance of 21.16 feet to the Western right-of-way line of Missouri State Highway 141; thence along said right-of-way line South 07 degrees 37 minutes 40 seconds West, a distance of 150.49 feet to a point; thence along a curve to the right having a radius of 203.68 feet, an arc length of 18.49 feet, and a chord which bears South 07 degrees 53 minutes 18 seconds West, a chord distance of 18.49 feet to a point; thence North 81 degrees 51 minutes 05 seconds West, a distance of 0.01 feet to the Point of Beginning and containing 7,371 square feet or 0.168 acres more or less as per calculations by Stock & Associates Consulting Engineers, Inc. during August, 2011.

### LEGEND

EXISTING CONTOURS	---
PROPOSED CONTOURS	---
EXISTING SANITARY SEWERS	---
EXISTING STORM SEWERS	---
PROPOSED SANITARY SEWERS	---
PROPOSED STORM SEWERS	---
EXISTING RIGHT-OF-WAY	---
PROPOSED RIGHT-OF-WAY	---
CENTERLINE	---
EASEMENT	---
NON-REINFORCED CONCRETE PAVEMENT	---
REINFORCED CONCRETE PAVEMENT	---
EXISTING SPOT ELEVATION	---
PROPOSED SPOT ELEVATION	---
SWALE	---
TO BE REMOVED	---
TO BE REMOVED & RELOCATED	---
TO BE USED IN PLACE	---
BACK OF CURB	---
FACE OF CURB	---
TRASH ENCLOSURE	---
LIGHT STANDARD	---
GAS MAIN	---
WATER MAIN	---
UNDERGROUND TELEPHONE	---
FIRE HYDRANT	---
POWER POLE	---
HAY BALE	---
SILTATION CONTROL	---

### ABBREVIATIONS

C.O.	- CLEANOUT
D.B.	- DEED BOOK
E	- ELECTRIC
FL	- FLOWLINE
FT	- FEET
G	- GAS
FND.	- FOUND
S	- SAND
LOC.	- LOCATOR NUMBER
M.H.	- MANHOLE
N/F	- NOW OR FORMERLY
PL.	- PLAT BOOK
P.C.	- PAGE
P.V.C.	- POLYVINYL CHLORIDE PIPE
R.O.W.	- RIGHT-OF-WAY
R.C.P.	- REINFORCED CONCRETE PIPE
SQ.	- SQUARE
T	- TELEPHONE CABLE
W	- WATER
(86'W)	- RIGHT-OF-WAY WIDTH

### GENERAL NOTES

1. BOUNDARY AND TOPOGRAPHIC SURVEY PREPARED BY STOCK AND ASSOCIATES AND AERIAL CONTOURS.
2. ALL UTILITIES SHOWN HAVE BEEN LOCATED BY THE ENGINEER FROM AVAILABLE RECORDS. THEIR LOCATION SHOULD BE CONSIDERED APPROXIMATE. THE CONTRACTOR HAS THE RESPONSIBILITY TO NOTIFY ALL UTILITY COMPANIES PRIOR TO CONSTRUCTION, TO HAVE EXISTING UTILITIES FIELD LOCATED.
3. NO GRADE SHALL EXCEED 3:1 SLOPE.
4. GRADING AND STORM WATER PER M.S.D. AND THE CITY OF CHESTERFIELD.
5. NO STEP ALLOWED AT ACCESSIBLE ENTRANCE DOORS.
6. ADEQUATE EASEMENTS SHALL BE DEDICATED FOR UTILITY RELOCATION.

### SITE INFORMATION

SITE ACREAGE	= 38.285 Acres ±
OWNER	= St. Luke's Episcopal—Presbyterian Hospitals
SITE ADDRESS:	= 83, 111, 133, 173, 175 S. Woods Mill Rd.
LOCATOR No.	= 18Q230222, 18Q140343, 18Q510290, 18Q510300, 18Q510278
PROPOSED ZONING	= "MU" "MEDICAL USE"
FIRE DISTRICT	= MONARCH
SCHOOL DISTRICT	= PARKWAY DISTRICT
SEWER DISTRICT	= METROPOLITAN ST. LOUIS SEWER DIST.
WATER SERVICE	= MISSOURI AMERICAN WATER COMPANY
GAS SERVICE	= LACLEDE GAS
ELECTRIC SERVICE	= AMEREN MISSOURI
PHONE SERVICE	= AT&T

----- CURRENT "MU" ZONING  
ORDINANCE 2224, 2499

----- CURRENT "NU" ZONING

----- CURRENT "FPNU" ZONING

### UTILITY NOTE

UNDERGROUND FACILITIES, STRUCTURES AND UTILITIES HAVE BEEN PLOTTED FROM AVAILABLE SURVEY RECORDS AND INFORMATION, AND THEREFORE DO NOT NECESSARILY REFLECT THE ACTUAL EXISTING NON-EXISTENCE, SIZE, NUMBER OR LOCATION OF THESE FACILITIES, STRUCTURES AND UTILITIES. THE CONTRACTOR SHALL BE RESPONSIBLE FOR VERIFYING THE ACTUAL LOCATION OF ALL UNDERGROUND FACILITIES, STRUCTURES, AND UTILITIES EITHER SHOWN OR NOT SHOWN ON THESE PLANS. THE UNDERGROUND FACILITIES, STRUCTURES, AND UTILITIES SHALL BE LOCATED BY THE FIELD PRIOR TO ANY GRADING, EXCAVATION OR CONSTRUCTION OF IMPROVEMENTS. THESE PROVIDERS SHALL IN NO WAY ABSOLVE ANY PARTY FROM COMPLIANCE WITH THE UNDERGROUND FACILITY SAFETY AND DAMAGE PREVENTION ACT, CHAPTER 219 RSMo.

STOCK AND ASSOCIATES CONSULTING ENGINEERS, INC. AND THE UNDERSIGNED ENGINEER HAVE NO RESPONSIBILITY FOR SERVICES PROVIDED BY OTHERS TO IMPLEMENT THE IMPROVEMENTS SHOWN ON THESE PLANS AND OTHER DRAWINGS MADE BY THE UNDERSIGNED ENGINEER'S TEAM. THE CONTRACTOR'S MEANS AND METHODS ARE THE SOLE RESPONSIBILITY OF THE CONTRACTOR. STOCK AND ASSOCIATES CONSULTING ENGINEERS, INC. HAS NO RESPONSIBILITY FOR ANY FIELD SUPERVISION SHOWN ON THIS PLAN UNLESS SPECIFICALLY ENGAGED BY THE CONTRACTOR.

STOCK AND ASSOCIATES CONSULTING ENGINEERS, INC.  
L.S. No. 222-D

### SURVEYOR'S CERTIFICATION

This is to certify that Stock and Associates Consulting Engineers, Inc. has prepared this Preliminary Plan from an actual survey. The information shown is a correct representation of all existing and proposed land divisions.

David Blum, M.S.

237 Chesterfield Business Parkway  
St. Louis, MO 63103  
PH (636) 634-8900  
FAX (636) 634-8900  
e-mail: cee@stockandassociates.com  
www: www.stockandassociates.com

**STOCK & ASSOCIATES**  
CONSULTING ENGINEERS, INC.

PREPARED BY:  
**ST. LUKE'S EPISCOPAL PRESBYTERIAN HOSPITAL - WEST CAMPUS**  
CHESTERFIELD MISSOURI

DATE: March 4, 2014



GEORGE M. STOCK  
CIVIL ENGINEER  
E-25118  
CERTIFICATE OF AUTHORITY  
NUMBER: 00000

### REVISIONS:

1	City Comments	10.04.13
2	City Comments	03.04.14
3	City Comments	03.04.14

DESIGNED BY	E.A.F.	CHECKED BY	G.L.S.
DATE	09/25/2013	SCALE	1/8" = 1'-0"
PROJECT NO.		SHEET NO.	
CLIENT		DATE	
SCALE		DATE	
REVISION		DATE	
DATE	10-00		

TITLE SHEET

1


PREPARED FOR:

St. Luke's Episcopal Presbyterian Hospitals  
232 South Woods Mill Road  
Chesterfield, MO 63017  
Phone: (314) 205-6800  
Fax: (314) 205-6824  
Contact: Don Miller

DosterUllom, LLC  
16090 Swingley Ridge Road, Suite 202  
Chesterfield, MO 63017  
PH: (636) 532-0042

ATTACHMENT B

CURRENT "MU" ZONING  
 ORDINANCE 2224, 2499  
 CURRENT "NU" ZONING  
 CURRENT "FPNU" ZONING

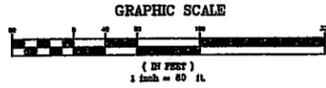

PREPARED BY:

**STOCK & ASSOCIATES**  
 Consulting Engineers, Inc.  
 227 University Business Park  
 St. Louis, MO 63103-3300  
 PH (314) 353-3100  
 FAX (314) 353-3100  
 email: general@stockinc.com  
 Web: www.stockinc.com

PRELIMINARY PLAN FOR RE-ZONING

ST. LUKE'S HOSPITAL - WEST CAMPUS

CHESTERFIELD  
MISSOURI

DATE: March 4, 2014



GEORGE M. STOCK E-25116  
 CIVIL ENGINEER  
 EXPIRES DATE OF AUTHORITY  
 NUMBER: 000996

REVISIONS:

1	City Council	01.28.13
2	City Council	01.28.14
3	City Council	03.04.14



DATE	DATE	DATE	DATE
09/25/2013	09/25/2013	09/25/2013	09/25/2013
09/25/2013	09/25/2013	09/25/2013	09/25/2013

SHEET TITLE:  
**PROPERTY EXHIBIT**

SHEET NO:  
**2**

CURRENT "MU" ZONING  
 ORDINANCE 2224, 2499  
 CURRENT "NU" ZONING  
 CURRENT "FPNU" ZONING

PREPARED BY:  
**STOCK & ASSOCIATES**  
 Consulting Engineers, Inc.  
 237 Chesterfield Business Parkway  
 St. Louis, MO 63105  
 PH (314) 594-4000  
 FAX (314) 594-4001  
 e-mail: general@stockinc.com  
 Web: www.stockinc.com

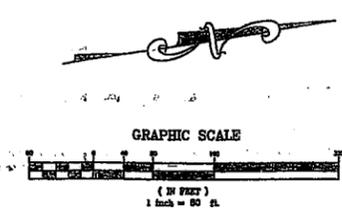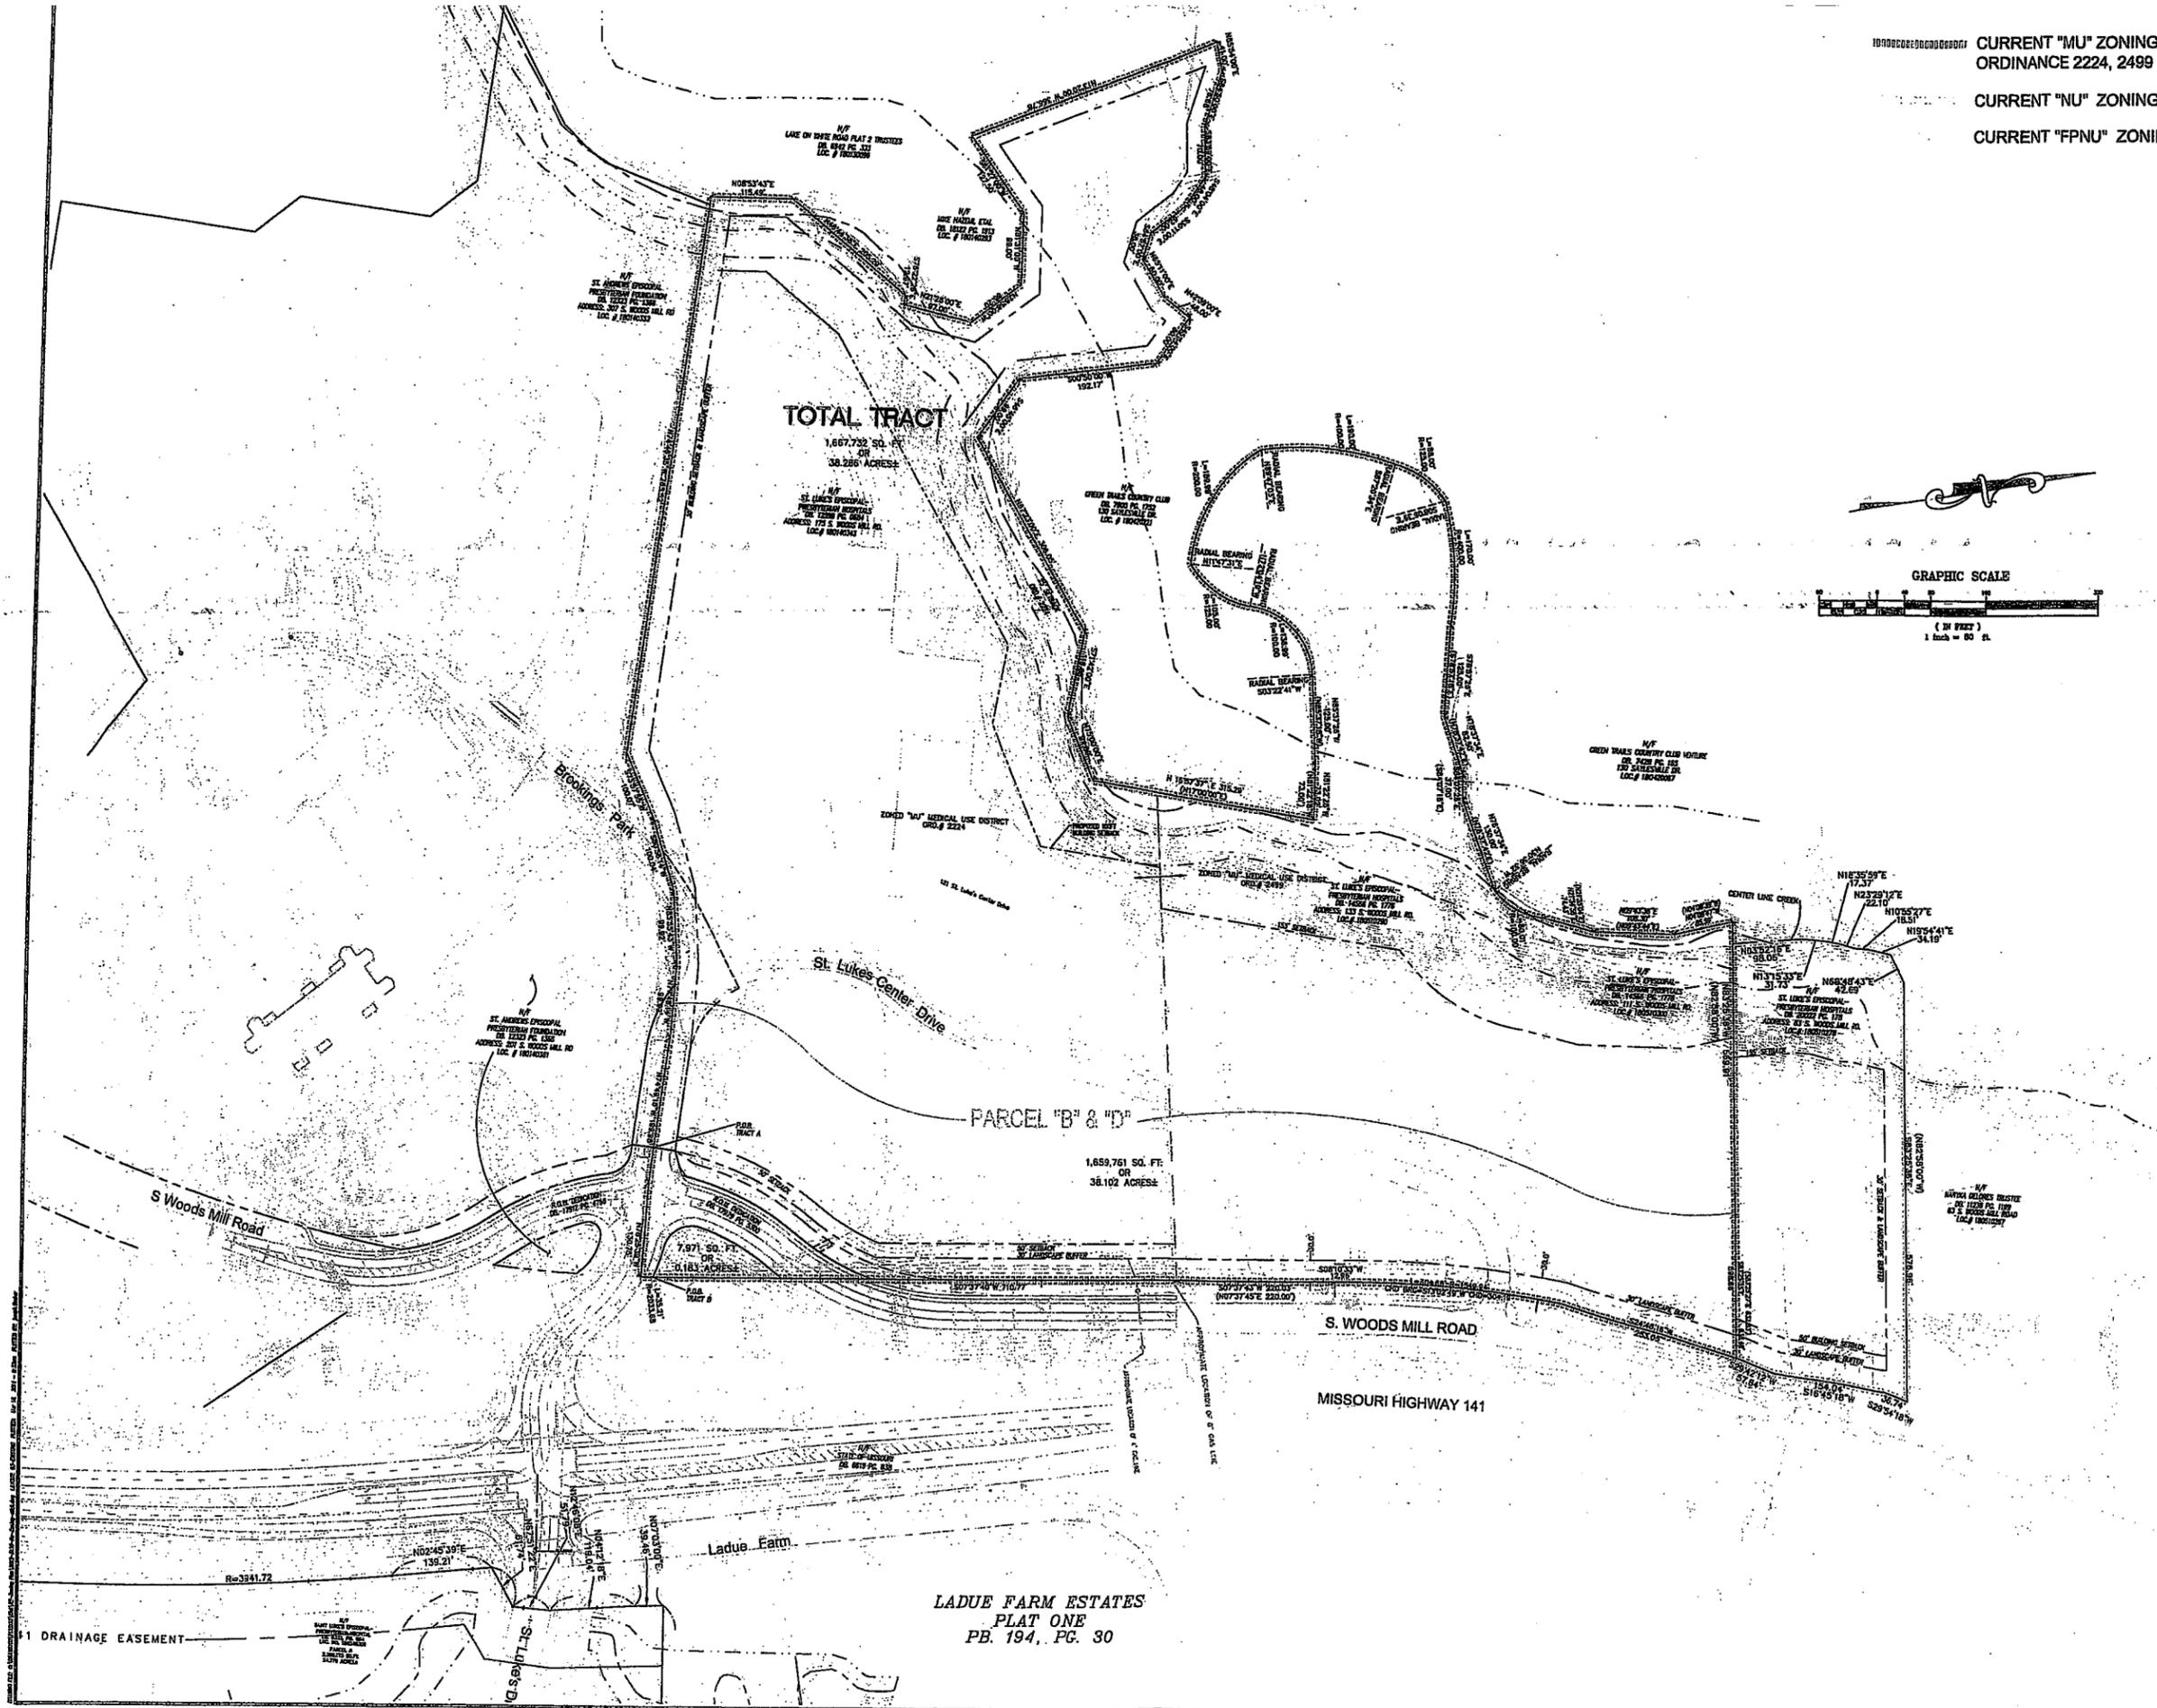

PRELIMINARY PLAN FOR RE-ZONING  
**ST. LUKE'S HOSPITAL - WEST CAMPUS**  
 CHESTERFIELD  
 MISSOURI

DATE: March 4, 2014



GEORGE M. STOCK E-25116  
 CIVIL ENGINEER  
 CERTIFICATE OF AUTHORITY  
 NUMBER: 000998

REVISIONS:

1	City Comments	01/04/13
2	City Comments	01/08/14
3	City Comments	01/04/14

DATE	BY	CHKD BY
03/25/2013	E.J.F.	G.M.S.
133-79		133-5155
133-79		133-5155

SHEET TITLE:  
**EXISTING CONDITIONS PLAN**

SHEET NO.:  
**3**

LADUE FARM ESTATES  
 PLAT ONE  
 PB. 194, PG. 30



PREPARED BY:

PRELIMINARY PLAN FOR RE-ZONING

**ST. LUKE'S HOSPITAL - WEST CAMPUS**

CHESTERFIELD  
 MISSOURI

DATE: March 4, 2014



GEORGE M. STOCK E-25116  
 CIVIL ENGINEER  
 CERTIFICATE OF AUTHORITY  
 NUMBER: 000596


REVISIONS:

1	City Comments	11.04.13
2	City Comments	01.26.14
3	City Comments	03.04.14


DATE:	03/26/2013	DATE:	03/26/2013
BY:	E-JF	BY:	CM-S
SCALE:	AS SHOWN	SCALE:	AS SHOWN
PROJECT:	ST. LUKE'S HOSPITAL	PROJECT:	ST. LUKE'S HOSPITAL
SHEET NO.:	10-00	SHEET NO.:	10-00

SHEET TITLE:  
**SITE SECTIONS**


SHEET NO.:  
**5**

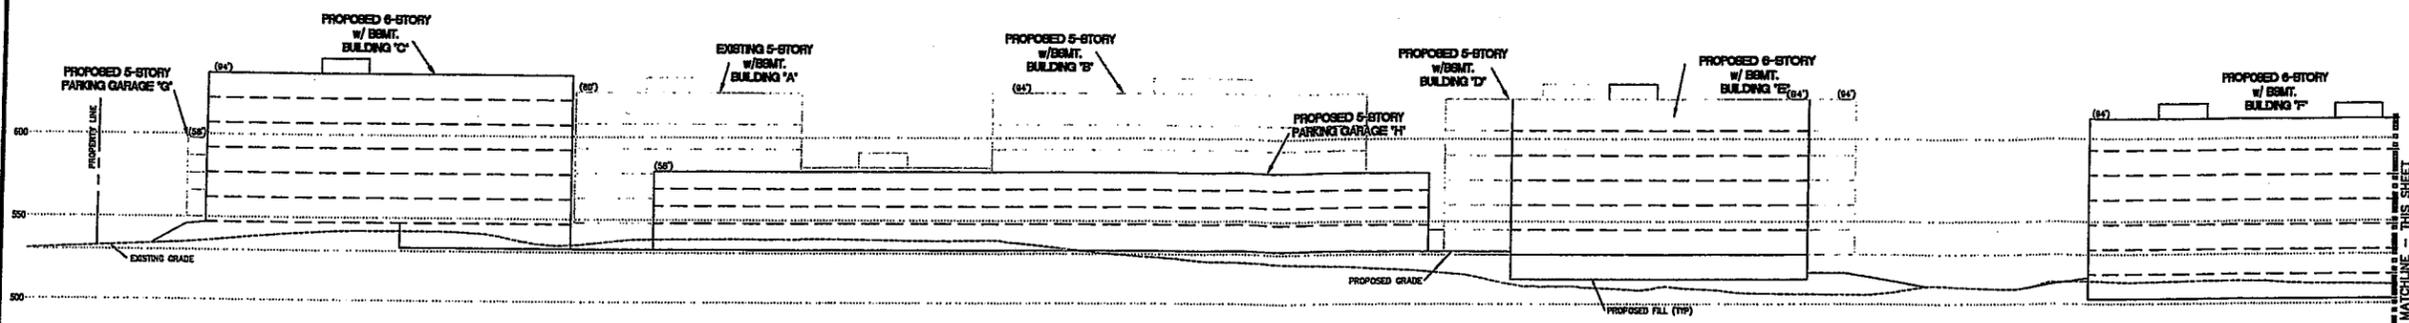


**SECTION A-A**  
 SCALE 1" = 40'

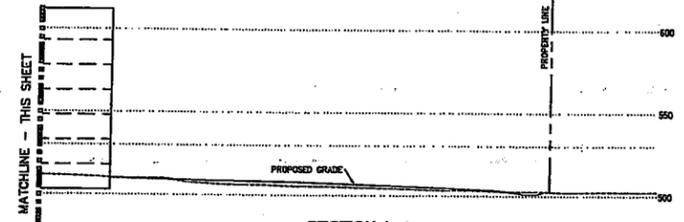

**SECTION A-A**  
 SCALE 1" = 40'

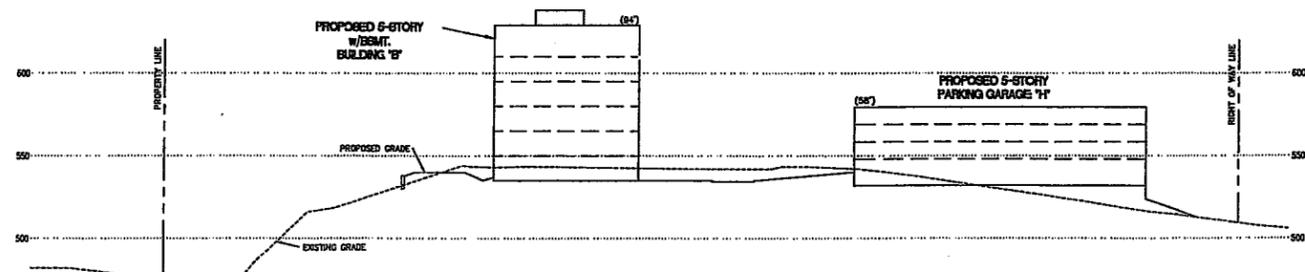

**SECTION B-B**  
 SCALE 1" = 40'

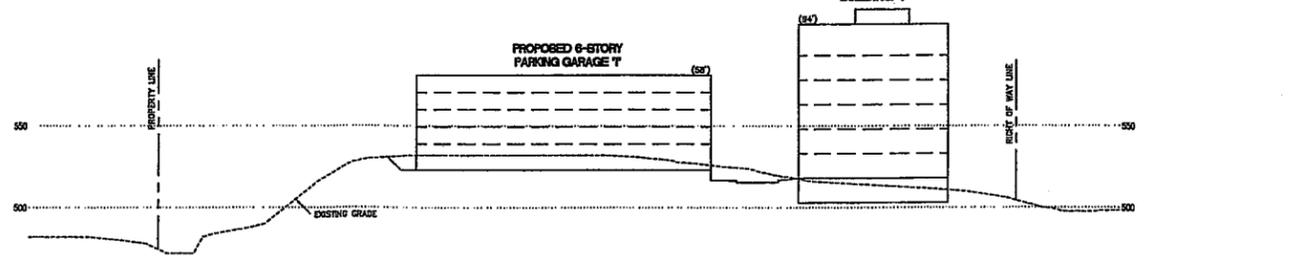

**SECTION C-C**  
 SCALE 1" = 40'




Tree #	Species	Rating	DBH (Inches)
M01	Sycamore	Good	24
M02	Oak, White	Poor	25.5
M03	Oak, Red	Good	26
M04	Hackberry	Excellent	24
M05	Sycamore	Good	24
M08	Sycamore	Good	34
M10	Oak, Red	Good	24
M11	Maple, Silver	Excellent	28
M12	Maple, Silver	Excellent	26
M13	Oak, Black	Fair	24
M14	Maple, Silver	Excellent	24
M35	Maple, Silver	Excellent	28
M36	Maple, Silver	Excellent	28
M37	Sycamore	Good	28
M38	Maple, Silver	Excellent	30
M39	Sycamore	Good	28
M40	Sycamore	Good	35
M42	Oak, Black	Fair	24
M43	Oak, Black	Fair	26
M44	Oak, Black	Fair	28
M45	Oak, Black	Fair	31
M46	Oak, Black	Fair	24
M47	Oak, Black	Fair	26
M48	Cottonwood	Good	28
M49	Sycamore	Good	34
M50	Sycamore	Good	34
M51	Sycamore	Good	36
M53	Maple, Silver	Excellent	30
M54	Persimmon	Good	24
M55	Persimmon	Good	24
M56	Red Oak	Good	28
M57	Red Oak	Good	22
M58	Red Oak	Good	22
M59	Red Oak	Good	32
M60	Red Oak	Good	24
M61	Red Oak	Good	30

**WOODLAND DESCRIPTIONS**

**Woodland A** - The majority of Woodland A is offsite. The portion of this woodland found on this site has mostly shingle oak as the overstory with black cherry and honeysuckle as the understory. Woodland area: 12,735 s.f., or 0.29 acres.


**Woodland B** - The woodland is a combination of gentle slopes and bottom land. Overstory tree composition includes white and red oak on the slopes and sycamore, hackberry, silver maple and green ash in the bottoms. The understory consists of honeysuckle, pawpaw, buckeye, blackgum, blackgum, American elm and black cherry. Woodland area: 591,239 s.f., or 13.57 acres.

Existing Tree List	Type	Size	Condition
1	Oak	30"	Fair
2	Walnut	12"	Fair
3	Shingle Oak	10"	Fair
4	Cherry	8"	Fair
5	Sycamore	10"	Fair
6	Cedar	12"	Fair
7	Spruce	12"	Fair
8	Spruce	10"	Fair
9	Redbud	10"	Fair
10	Cottonwood	30"	Fair
11	Hackberry	10"	Fair
12	Hackberry	8"	Fair
13	Cedar	10"	Fair
14	Walnut	24"	Fair
15	Cherry	12"	Fair
16	Cedar	12"	Fair
17	Cedar	12"	Fair
18	Redbud	8"	Fair
19	Cottonwood	30"	Fair
20	Cottonwood	24"	Fair
21	Cottonwood	20"	Fair
22	Cottonwood	20"	Fair
23	Cottonwood	20"	Fair
24	Cottonwood	30"	Fair
25	Cottonwood	24"	Fair
26	Cottonwood	30"	Fair
27	Cherry	15"	Fair
28	Pin Oak	16"	Fair
29	Cherry	20"	Fair
30	Pin Oak	18"	Good
31	Pin Oak	18"	Good
32	Shingle Oak	18"	Good
33	Pin Oak	17"	Fair
34	White Pine	15"	Good
35	Pin Oak	17"	Good
36	Pin Oak	14"	Fair
37	White Pine	15"	Good
38	Pin Oak	17"	Fair
39	Pin Oak	8"	Good
40	Pin Oak	21"	Good
41	Pin Oak	14"	Good
42	White Oak	14"	Good
43	Shingle Oak	15"	Good
44	Super Maple	15"	Good
45	Cherry	10"	Fair
46	Shingle Oak	24"	Poor
47	Boulder	9"	Fair
48	Black Oak	9"	Good
49	White Pine	15"	Good
50	Boulder	12"	Poor
51	Silver Maple	10"	Poor
52	Silver Maple	26"	Poor
53	Silver Maple	26"	Poor
54	Persimmon	16"	Fair
55	Walnut	28"	Poor
56	Boulder	15"	Fair
57	Pin Oak	24"	Good
58	Pin Oak	16"	Fair
59	Pin Oak	20"	Good
60	Pin Oak	15"	Good
61	Pin Oak	16"	Good
62	Boulder	20"	Fair

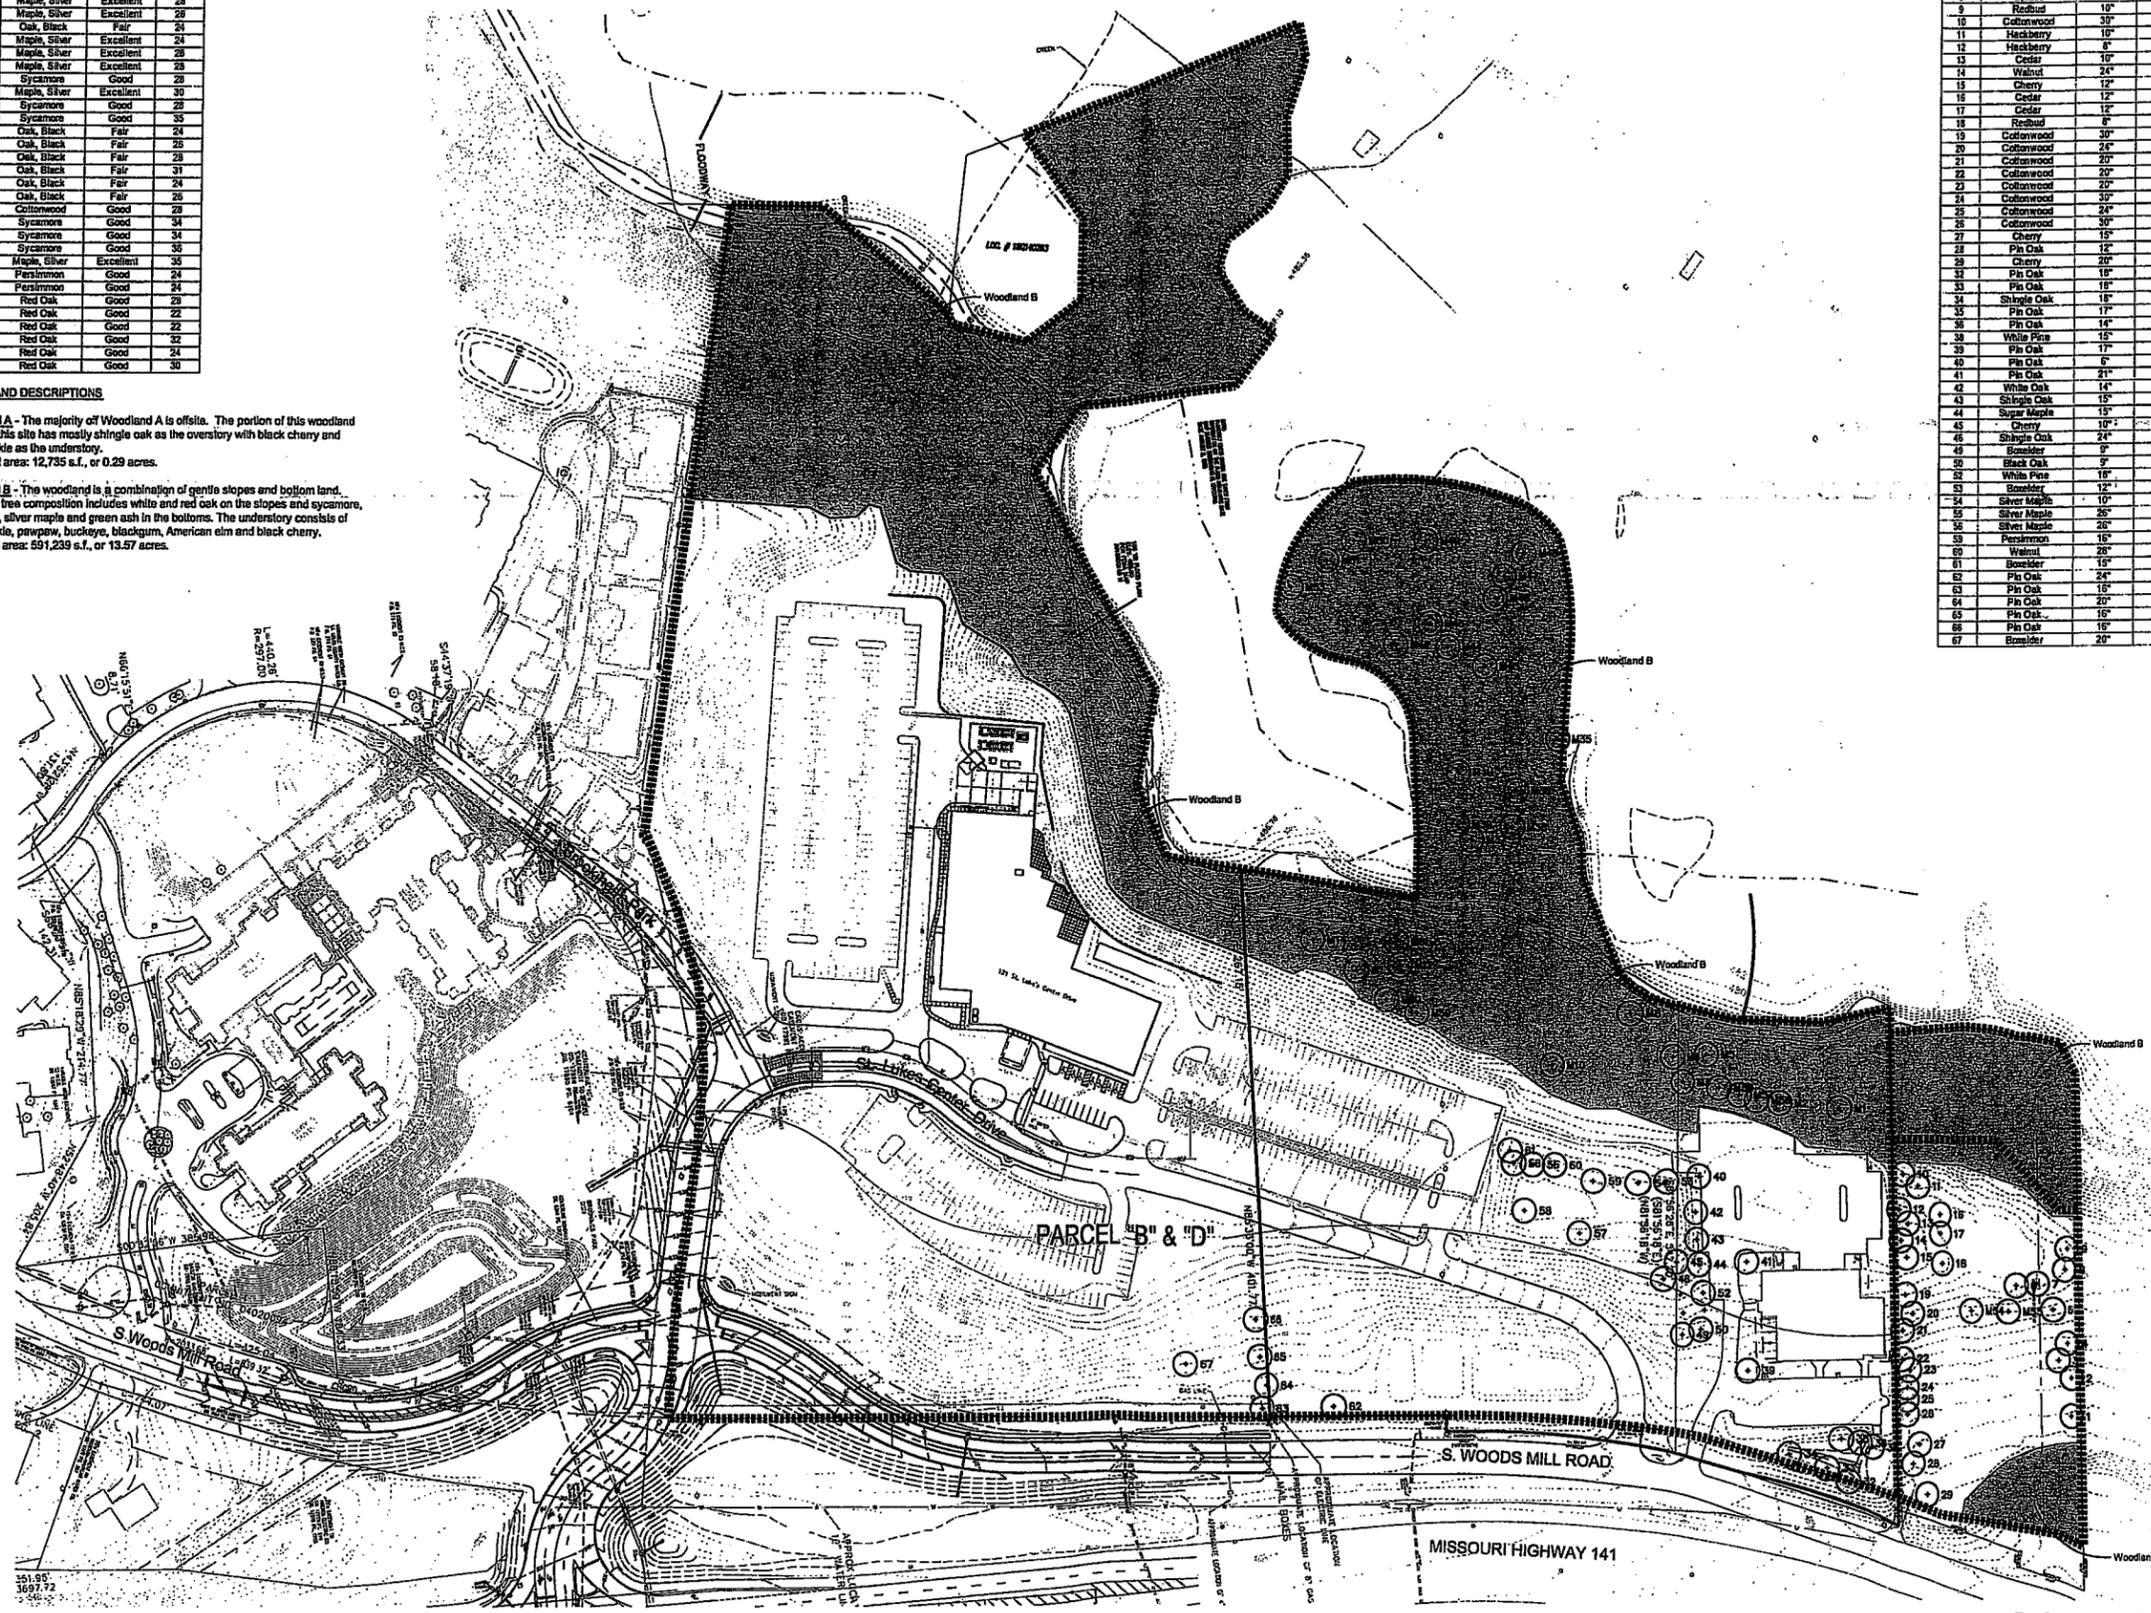

**TREE STAND DELINEATION**  
SCALE 1"=80'

Tree Stand Delineation Plan Prepared under direction of: Douglas DeLong  
Certified Arborist MW-4826A  
*Douglas DeLong*

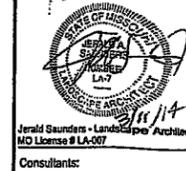

Harold Saunders - Licensed Professional Architect  
MO License # LA-007  
Consultants:

**St. Luke's Hospital  
West Campus**  
CHESTERFIELD, MISSOURI

Date	Description	No.
10/28/13	City Comments	1
10/31/13	City Comments	2
03/04/14	City Comments	3
03/11/14	City Comments	4

Drawn: BAR  
Checked: JAS

**Iomis Associates**  
Landscape Architects/Planners  
10000 N. Highway 141, Suite 100  
Chesterfield, MO 63005  
Phone: 636.861.1111  
www.iomis.com  
Missouri State Certificate of Authority # LAC 000019

Sheet Title:	TREE STAND DELINEATION WEST
Sheet No.:	TSD-W
Date:	08/27/15
Job #:	813.033