

BILL NO. 2809

ORDINANCE NO. 2626

AN ORDINANCE PROVIDING FOR THE APPROVAL OF A BOUNDARY ADJUSTMENT PLAT FOR THE CHURCH OF THE RESURRECTION, A TRACT OF LAND BEING PART OF U.S. SURVEYS 370, 1911, 1978 AND FRACTIONAL SECTIONS 10 AND 15, TOWNSHIP 45 NORTH, RANGE 4 EAST, A 5.23 ACRE TRACT OF LAND ZONED "NU" NON-URBAN DISTRICT, LOCATED ON THE EAST SIDE OF SCHOETTLER ROAD, SOUTH OF ITS INTERSECTION WITH SOUTH OUTER 40 ROAD.

**WHEREAS**, St. Charles Engineering and Surveying, Inc., on behalf of The Church of the Resurrection, has submitted for review and approval a boundary adjustment plat for two parcels located on the east side of Schoettler Road, south of its intersection with South Outer 40 Road; and,

**WHEREAS**, the purpose of said Boundary Adjustment Plat is to adjust the boundary line between Parcel 1 and Parcel 2, consolidating the two parcels; and,

**WHEREAS**, the City of Chesterfield has reviewed the Boundary Adjustment Plat in accordance with the Subdivision Ordinance of the City of Chesterfield and has found it to be in compliance with all applicable ordinances and has forwarded said Boundary Adjustment Plat to the City Council.

**NOW THEREFORE BE IT ORDAINED BY THE CITY COUNCIL OF THE CITY OF CHESTERFIELD, ST. LOUIS COUNTY, MISSOURI, AS FOLLOWS:**

**Section 1.** The Boundary Adjustment Plat for The Church of the Resurrection, which is made a part hereof and attached hereto as Exhibit 1, is hereby approved; the owner is directed to record the plat with the St. Louis County Recorder of Deeds Office.

**Section 2.** The Mayor and City Clerk are authorized and directed to evidence the approval of the said Boundary Adjustment Plat by affixing their signatures and the official seal of the City of Chesterfield as required on said document.

**Section 3.** This Ordinance shall be in full force and effect from and after its passage and approval.



Passed and approved this 20th day of September 2010.

  
Mayor

ATTEST:

  
CITY CLERK

**BOUNDARY ADJUSTMENT PLAT OF**  
 A TRACT OF LAND BEING PART OF U.S. SURVEY'S 370, 1911, 1978  
 AND FRACTIONAL SECTIONS 10 AND 15,  
 TOWNSHIP 45 NORTH, RANGE 4 EAST  
 ST. LOUIS COUNTY, MISSOURI

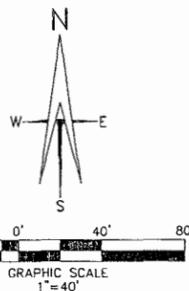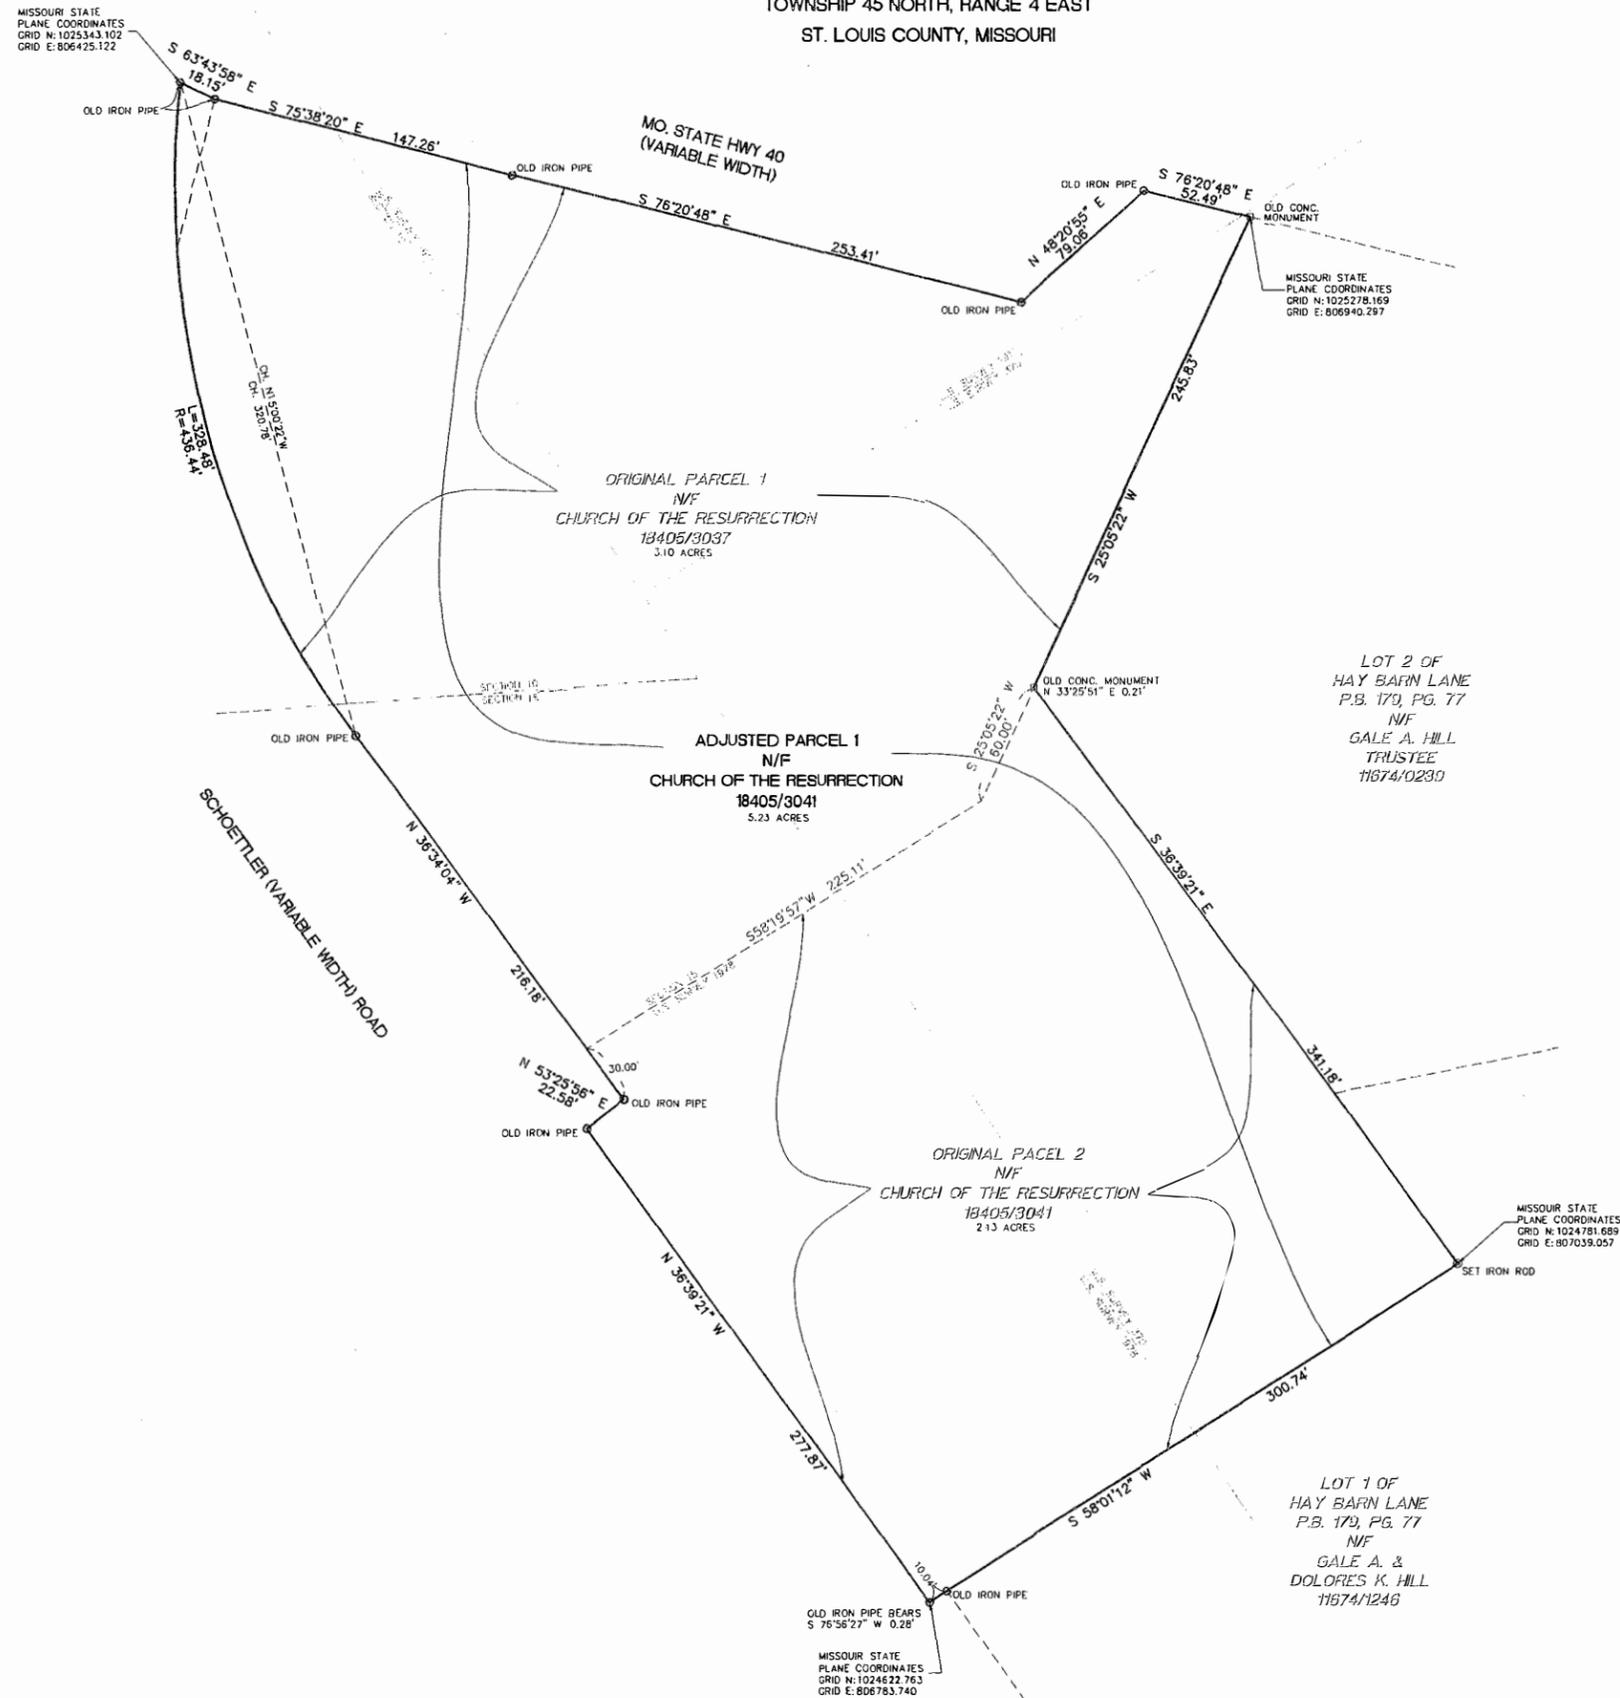

**BOUNDARY ADJUSTMENT PLAT OF**  
 A TRACT OF LAND BEING PART OF U.S. SURVEY'S 370, 1911, 1978  
 AND FRACTIONAL SECTIONS 10 AND 15,  
 TOWNSHIP 45 NORTH, RANGE 4 EAST  
 ST. LOUIS COUNTY, MISSOURI

**S. C. ST. CHARLES ENGINEERING & SURVEYING, INC.**  
 801 S. FIFTH STREET, SUITE 202  
 ST. CHARLES, MO 63301  
 TEL: (636) 947-0607 FAX: (636) 947-2448



**EXHIBIT**  
 1

ORDER NO. 100109  
 DATE 04/16/10